


PŮDORYS - NB VŠE - 2.NP - 1.PATRO  
NB 177a M 1:75

177

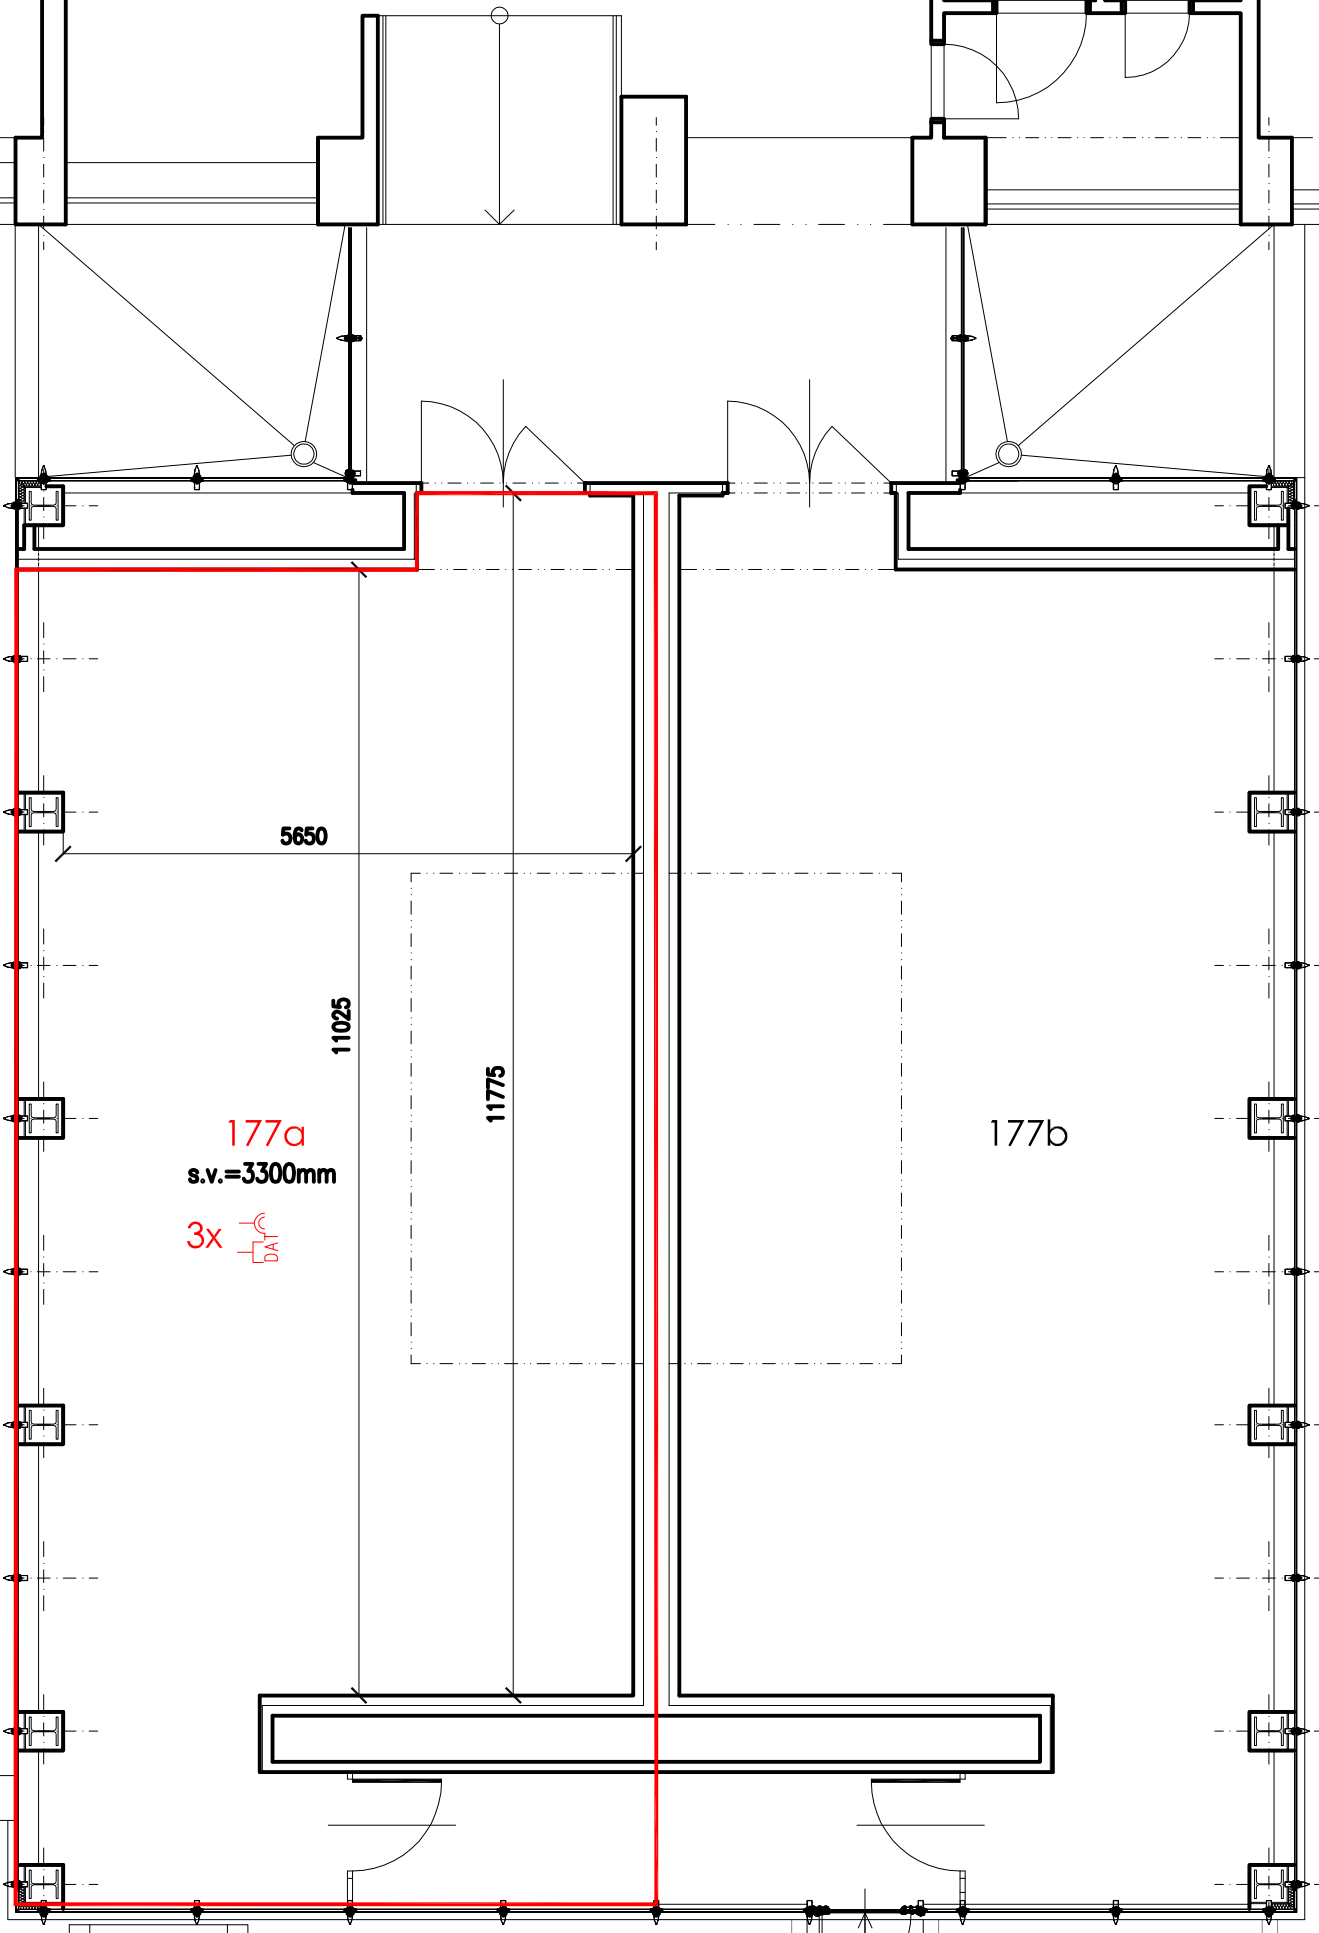

177a  
s.v.=3300mm

3x 

177b