



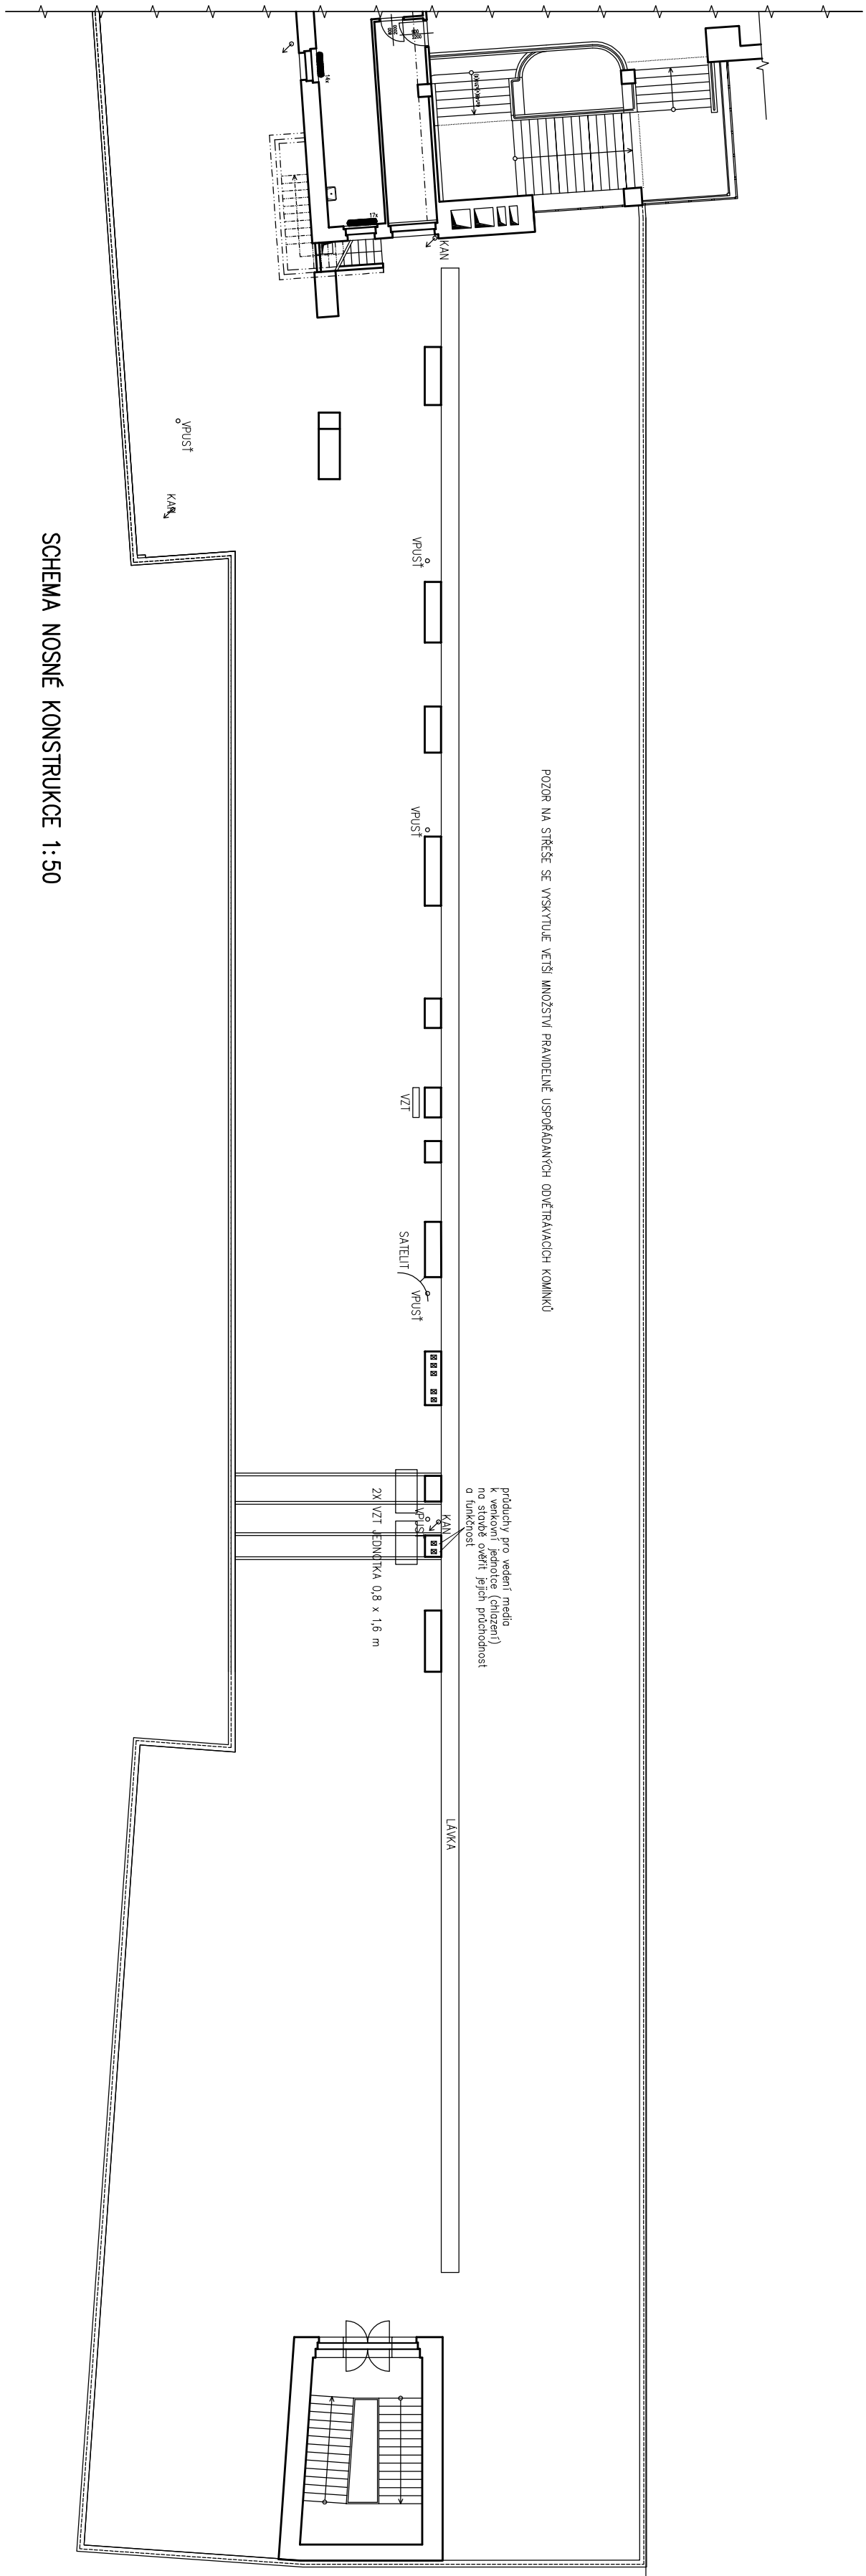


2X VZT JEDNOTKA 0,8 x 1,6 m

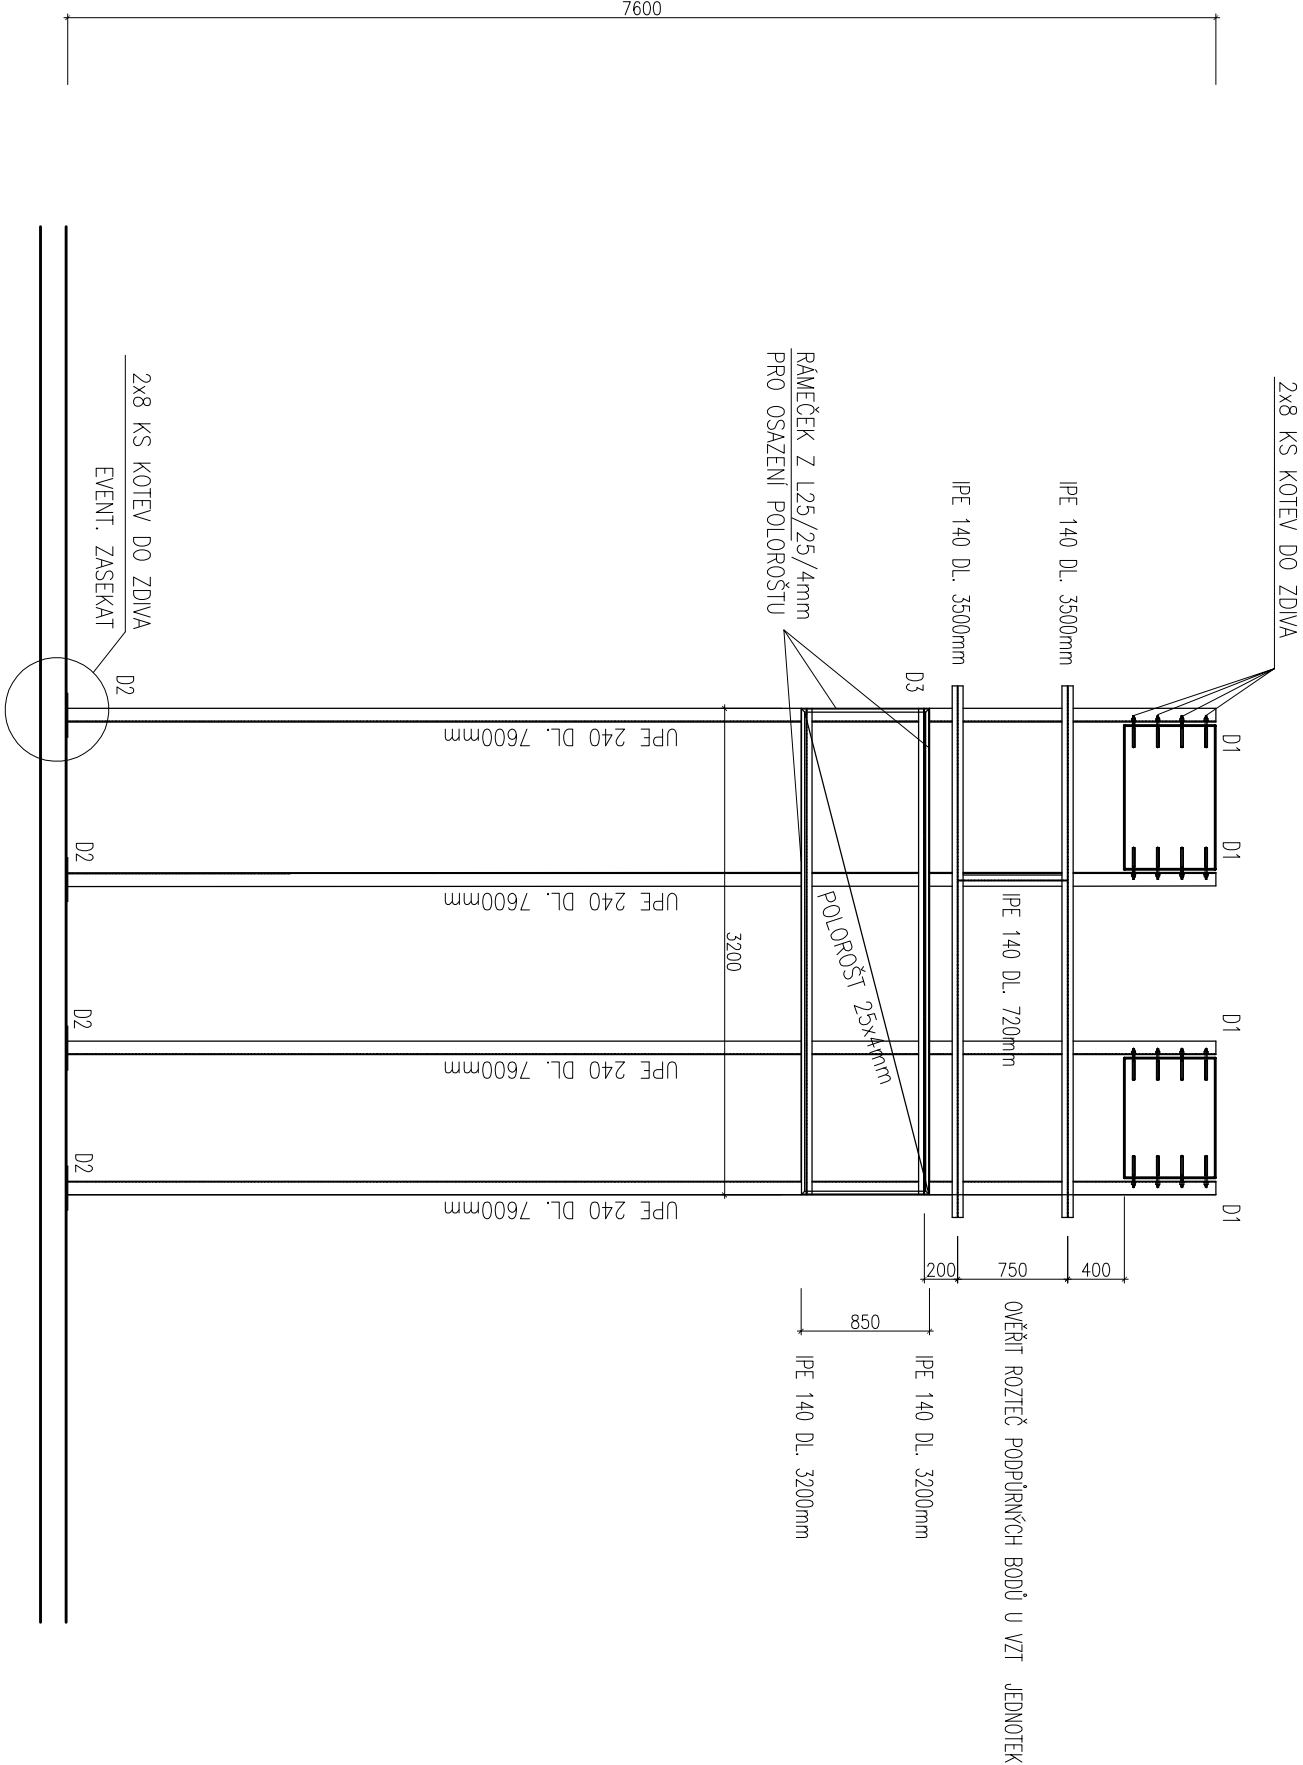







HOFFMAN ARCHITEKTI	
Deyická 27 160 00 Praha 6 info@hoffman-architekti.cz	
část dokumentace:	
ARCHITEKTONICKO STAVEBNÍ	
akce:	CENTRUM KNIHOVNIČKYCH A INFORMAČNÍCH SLUŽEB
investor:	VYSOKÁ ŠKOLA EKONOMICKÁ nam. W. CHURCHILLA 4 PRAHA 3, 130 67
hlp:	Ing. arch. ROBERT HOFMAN
zodp. projektant části:	Ing. arch. ROBERT HOFMAN
vyraboval:	Ing. arch. ROBERT HOFMAN
Ing. arch. ROBERT HOFMAN	
stupně:	DOKUMENTACE PRO PROVEDENÍ STAVBY
datum:	březen 2017
měřtko:	1:200/A2
č. výkresu:	D.1.1 - 3
NOVÝ STAV NOSNÁ KCE PRO JED. CHLÁZENÍ	